




FRONT ELEVATION
SCALE = 1:100

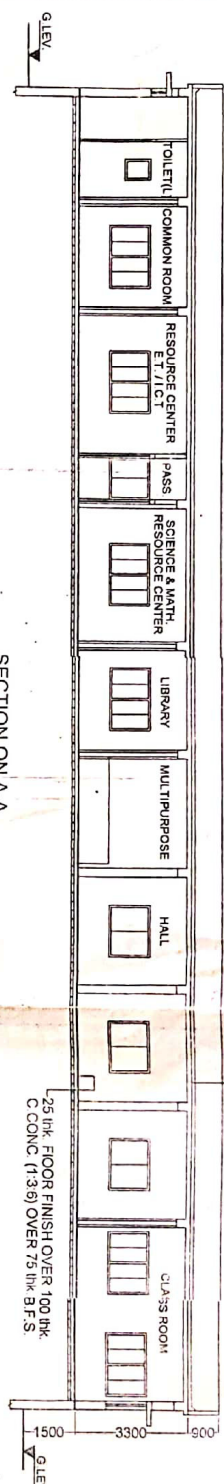

SECTION ON A-A
SCALE = 1:100

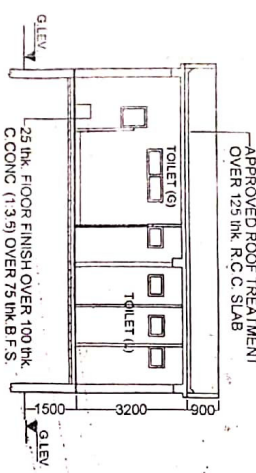


SECTION ON B-B
SCALE = 1:100

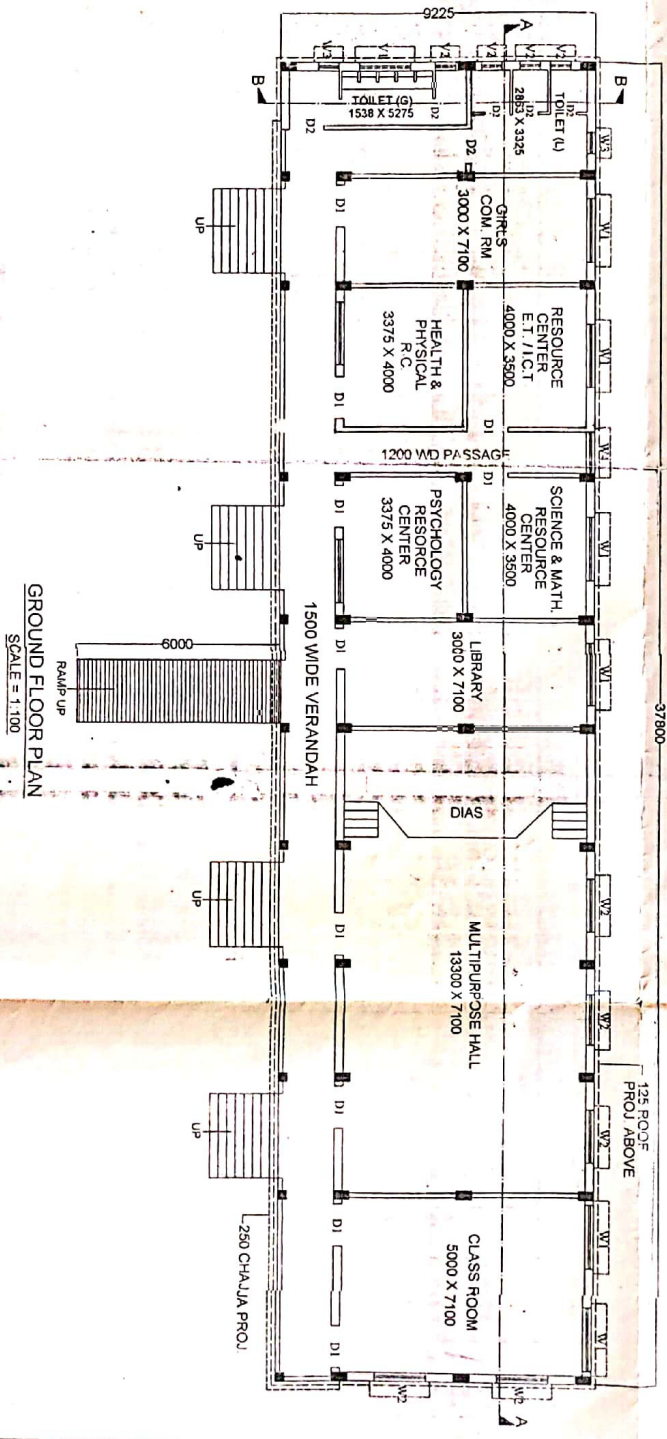

GROUND FLOOR PLAN
SCALE = 1:100



KEY (LOCATION) PLAN
SCALE = 1:1000

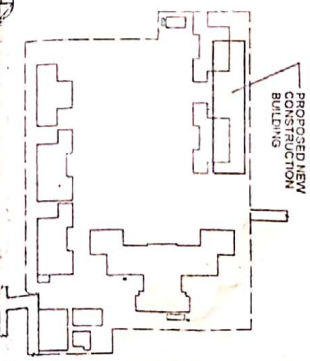

AREA STATEMENT
PROP. GR. FL. COVD. AREA - 348.705 SQ. M.

SCHEDULE OF DOORS AND WINDOWS

DOORS	WINDOWS		
MKD	SIZE	MKD	SIZE
D1	1200 X 1100	W1	1800 X 1200
D2	1000 X 2100	W2	1500 X 1200
D3	750 X 710	W3	800 X 750
		V1	1200 X 450
		V2	500 X 450

TITLE: GROUND FLOOR PLAN, ELEVATION, SECTIONS, KEY PLAN ETC.

NOTES:-

External walls 230 THK & internal walls 125 THK
At corners 150 THK
At junctions 150 THK

PROPOSED ONE STORED BUILDING FOR RAJA RAMMOHAN ROY GOVT. PRTY TEACHERS TRAINING INSTITUTE P. O. LANGULPARA, DIST. HOOGHLY


NAME OF JOB: NEW BUILDING CONSTRUCTION OF GOVT. P.T.I. IN VARIOUS DIST. OF THIS STATE

NAME OF AGENCY:- W.B.I.D.C. 5, COUNCIL HOUSE STREET KOLKATA - 700 001

CONSULTANT: GASS CONSULTANTS 18, SANKAR NAGAR, 11, SKILL LAKE CITY, KOLKATA - 700 009

PREP. BY: S.B. SCALE = 1:100
CHKD. BY: R.D. DATE: 06-03-10
APPD. BY: N.D. (S)S NO. BASSPRT11

Sketch Diagram & Planning for the Electrical Installation for
Raja Ramonkrishna Ray Govt Primary Teachers' Training Institute,
P.O. - Nangulpara ; Dist. - Hooghly.
 < Administrative Buildings including Hostels >

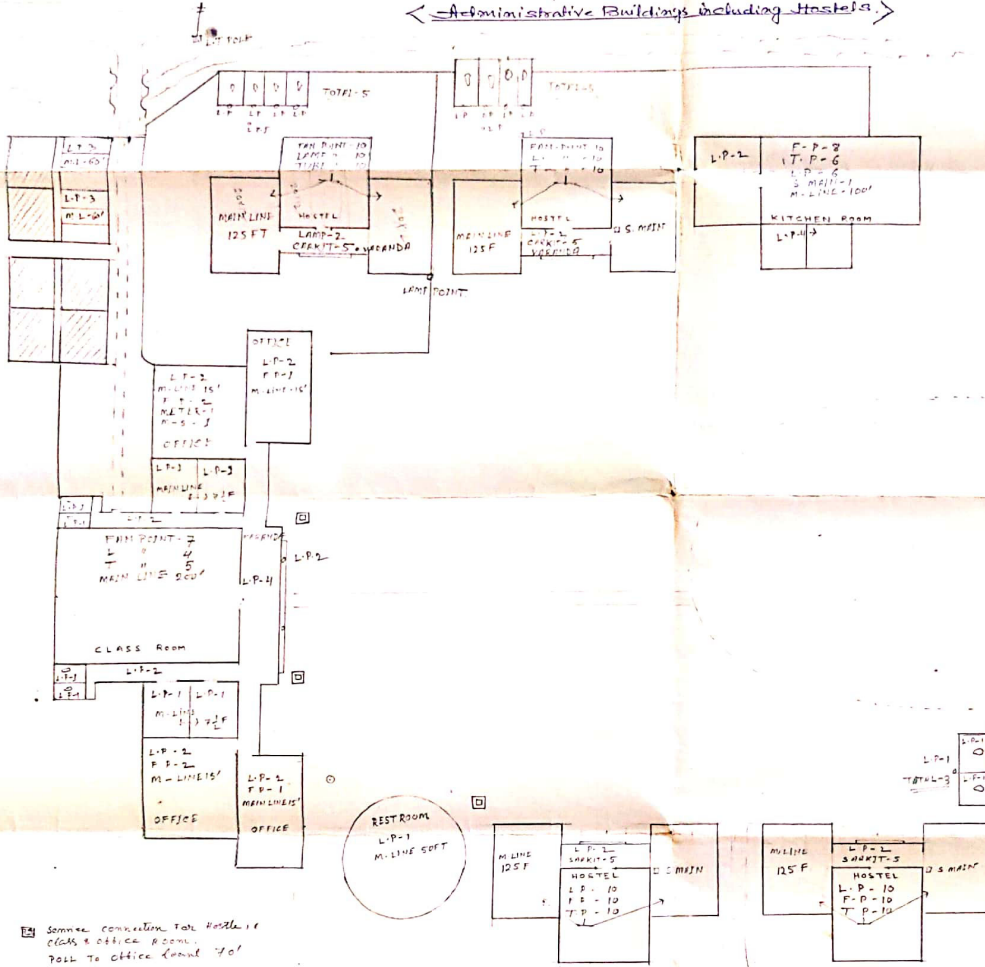

*Checked & verified
 & done correct
 A.P.P.
 S.M.*


*SWITCH ROOM - INDEPENDENT
 Khambhati Cu. 85%
 Khambhat, Hooghly*

RADHANAGAR JUNIOR BASIC TRAINING COLLEGE.


TEACHING STAFF QUARTER.

W-WOODEN WINDOW-750X1200
W1-WOODEN-450X600
W2-WOODEN-950X1250
D1-WOODEN DOOR-900X1850
D3-P.V.C. DOOR-750X1850
D2-WOODEN-800X1850


NOTE-
CEILLING HEIGHT FOR
KITCHEN, COVERED, W/C=2400
FOR ROOM-3000
FOR VER-2400

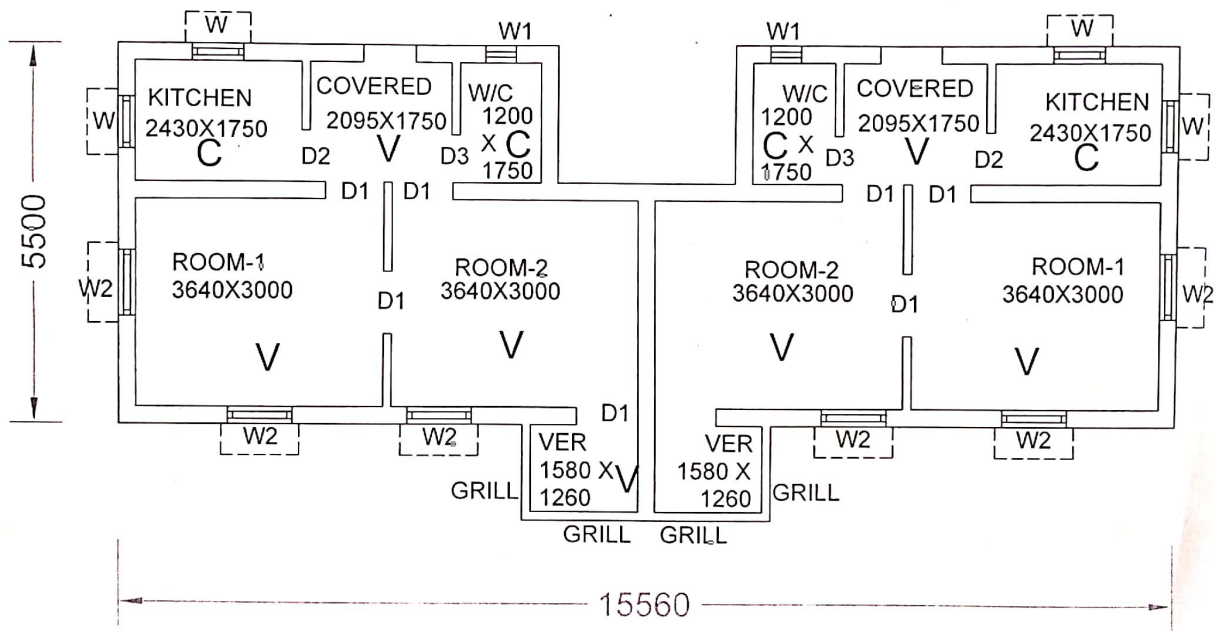


NON-TEACHING STAFF QUARTER.

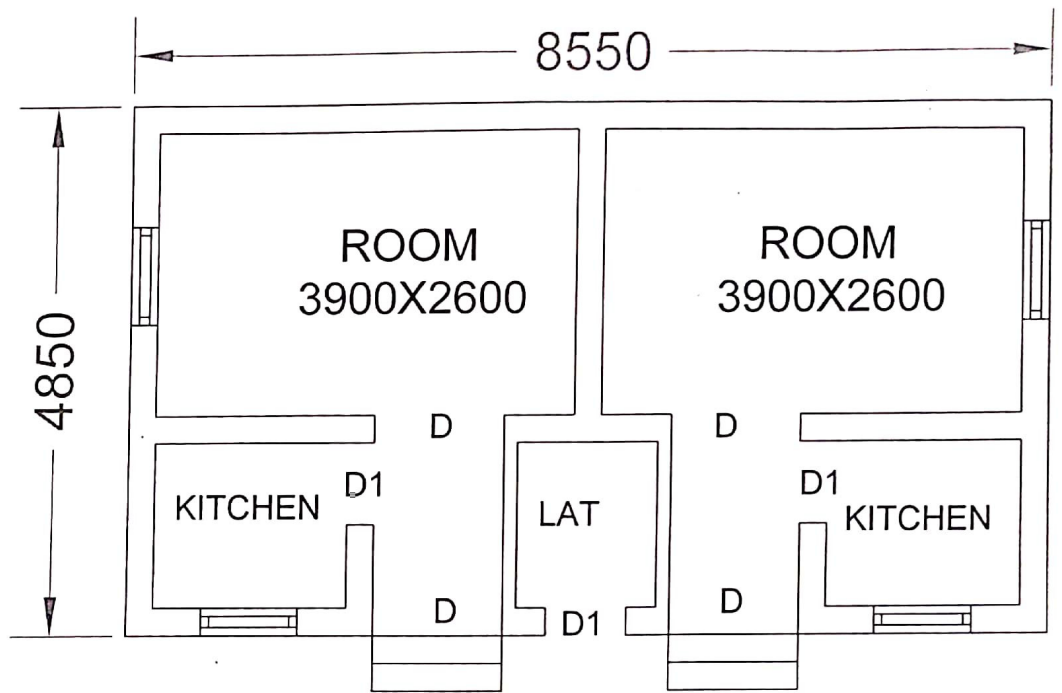

CEILING HEIGHT-3.00MTR

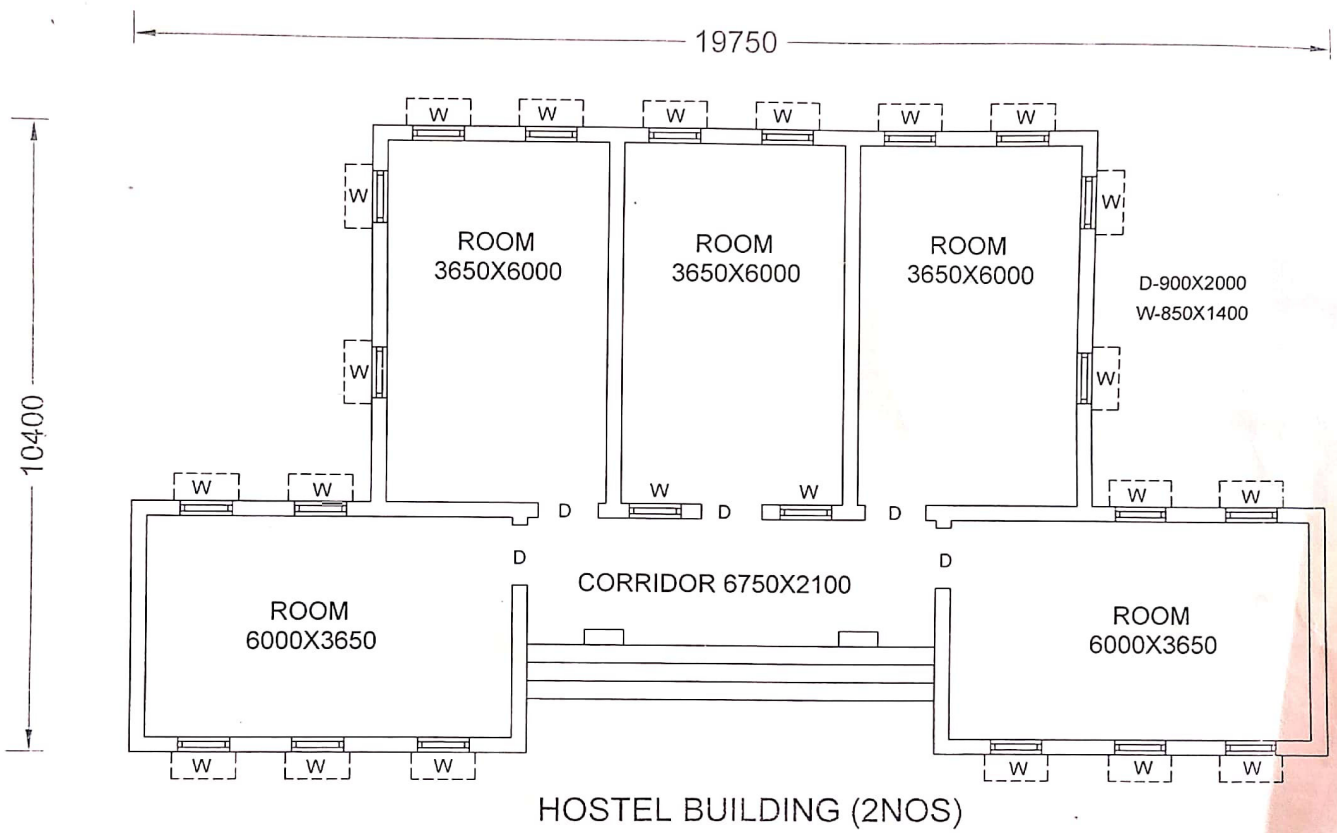

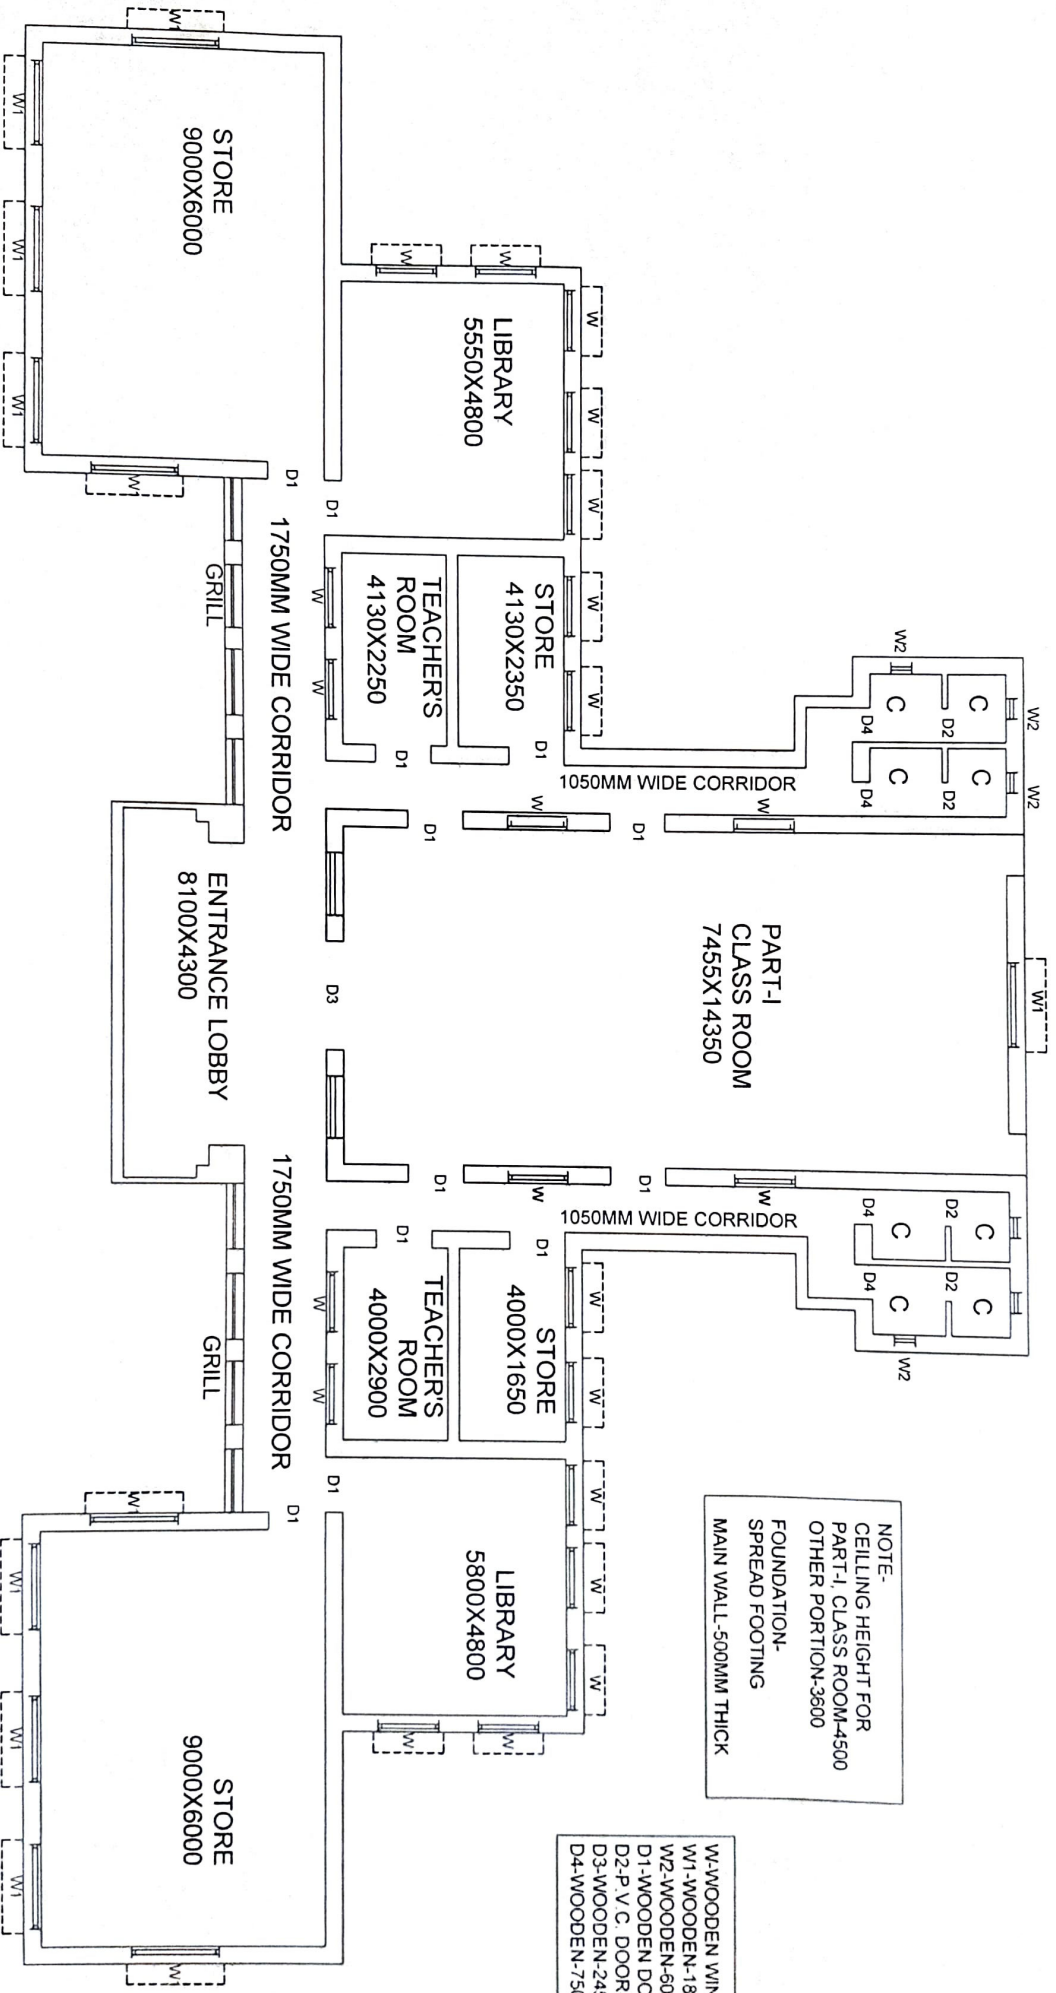

NOTE-
 CEILING HEIGHT FOR
 PART-I CLASS ROOM-4500
 OTHER PORTION-3900
 FOUNDATION-
 SPREAD FOOTING
 MAIN WALL-500MM THICK

- W1-WOODEN WINDOW-1300X1500
- W2-WOODEN-600X450
- D1-WOODEN DOOR-1200X2150
- D2-P.V.C. DOOR-750X1900
- D3-WOODEN-2450X2150
- D4-WOODEN-750X1950